

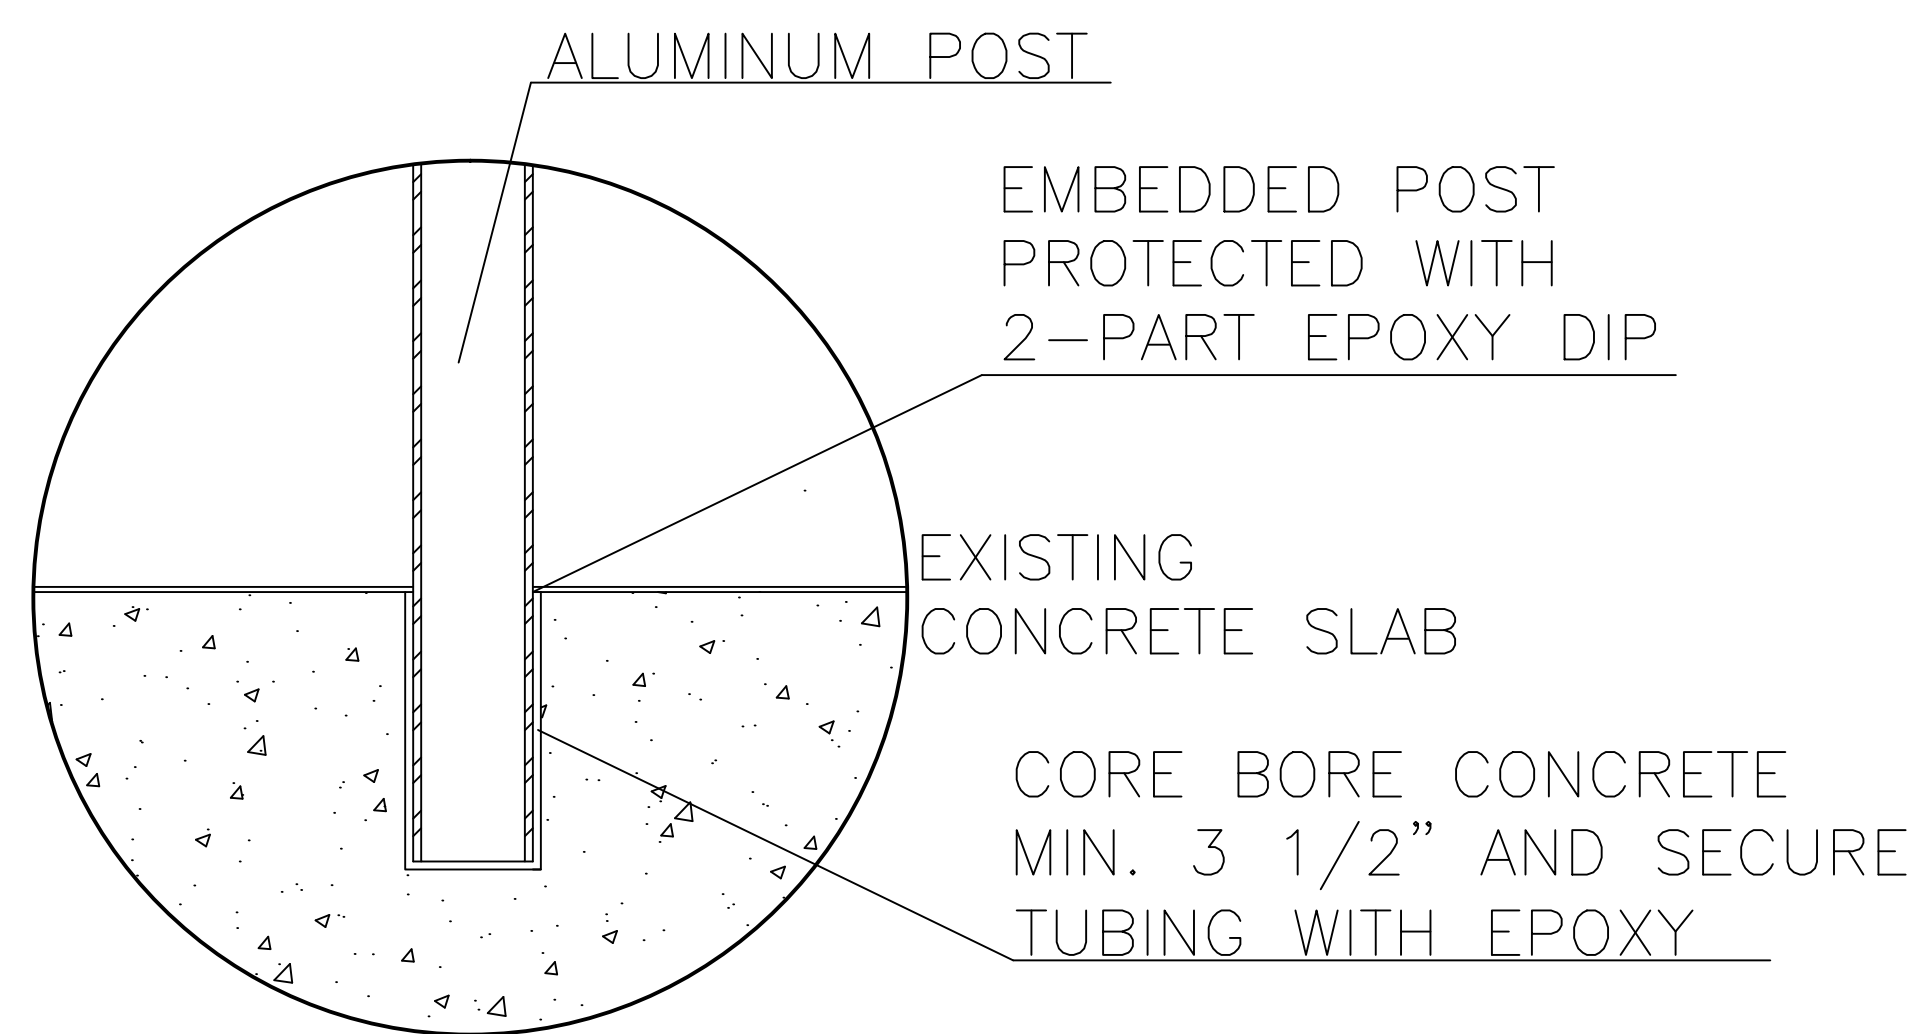
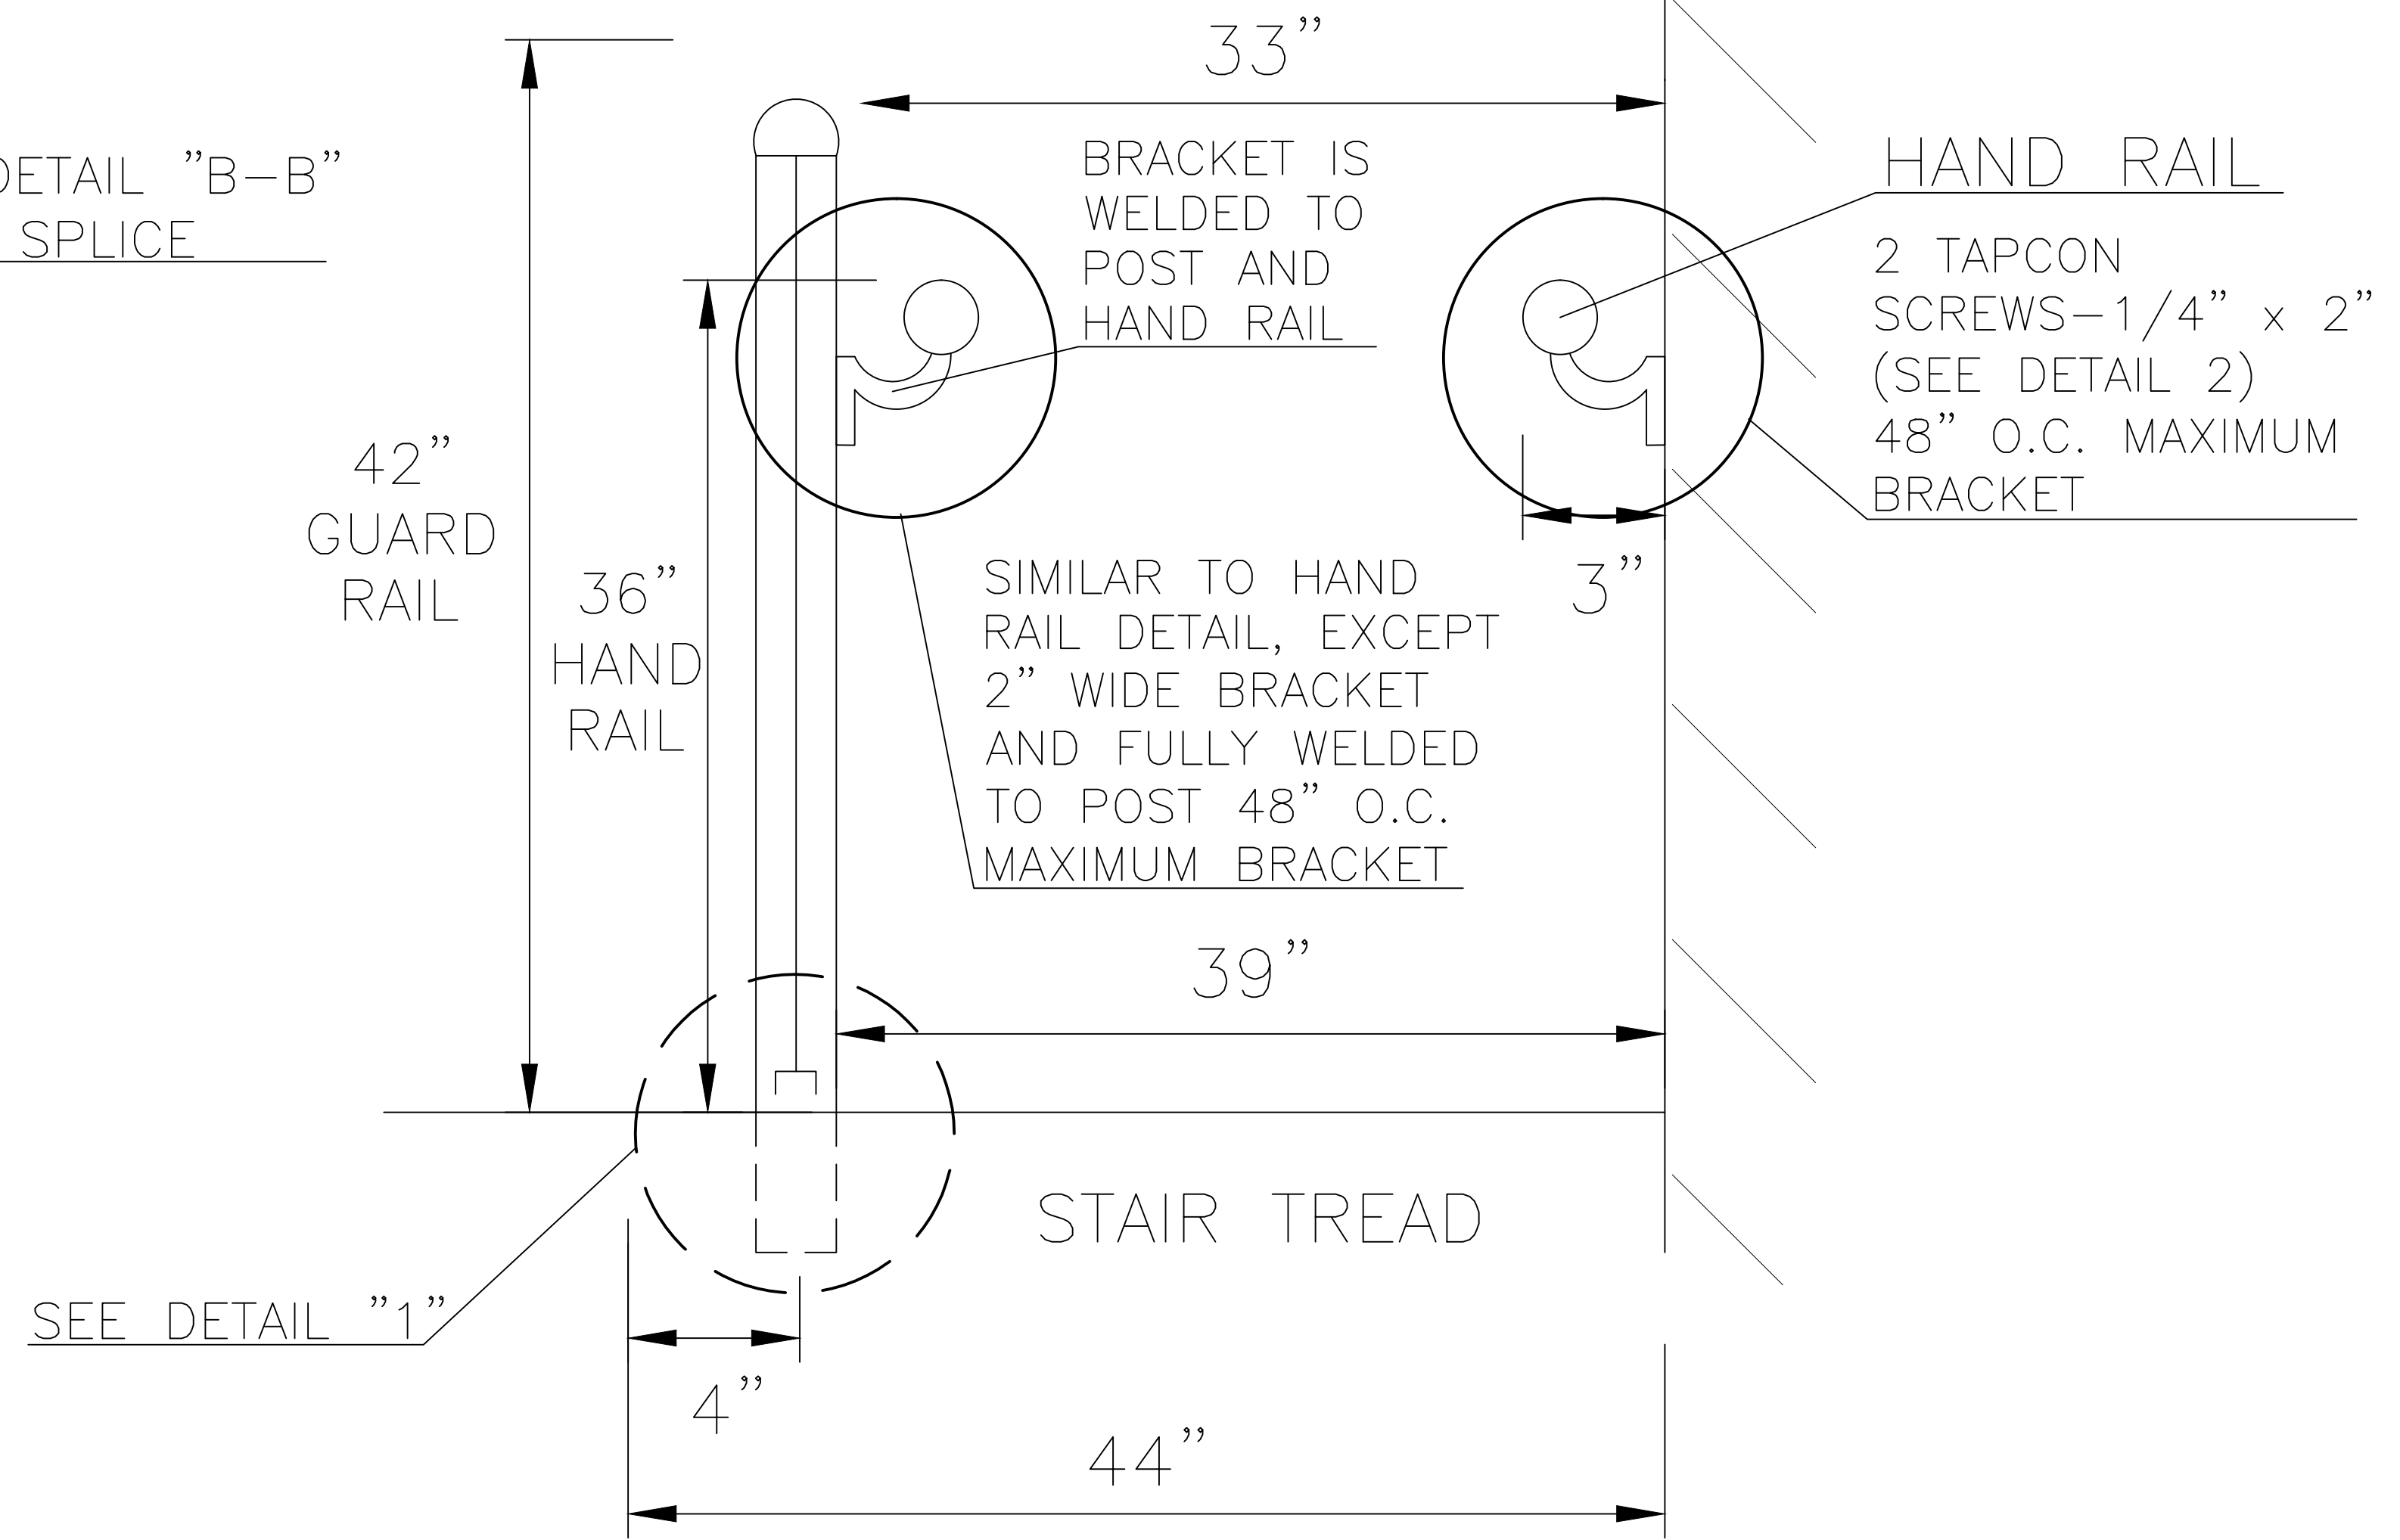


ROYAL PARK CONDOMINIUMS  
 ROYAL PARK DRIVE  
 OAKLAND PARK, FLORIDA

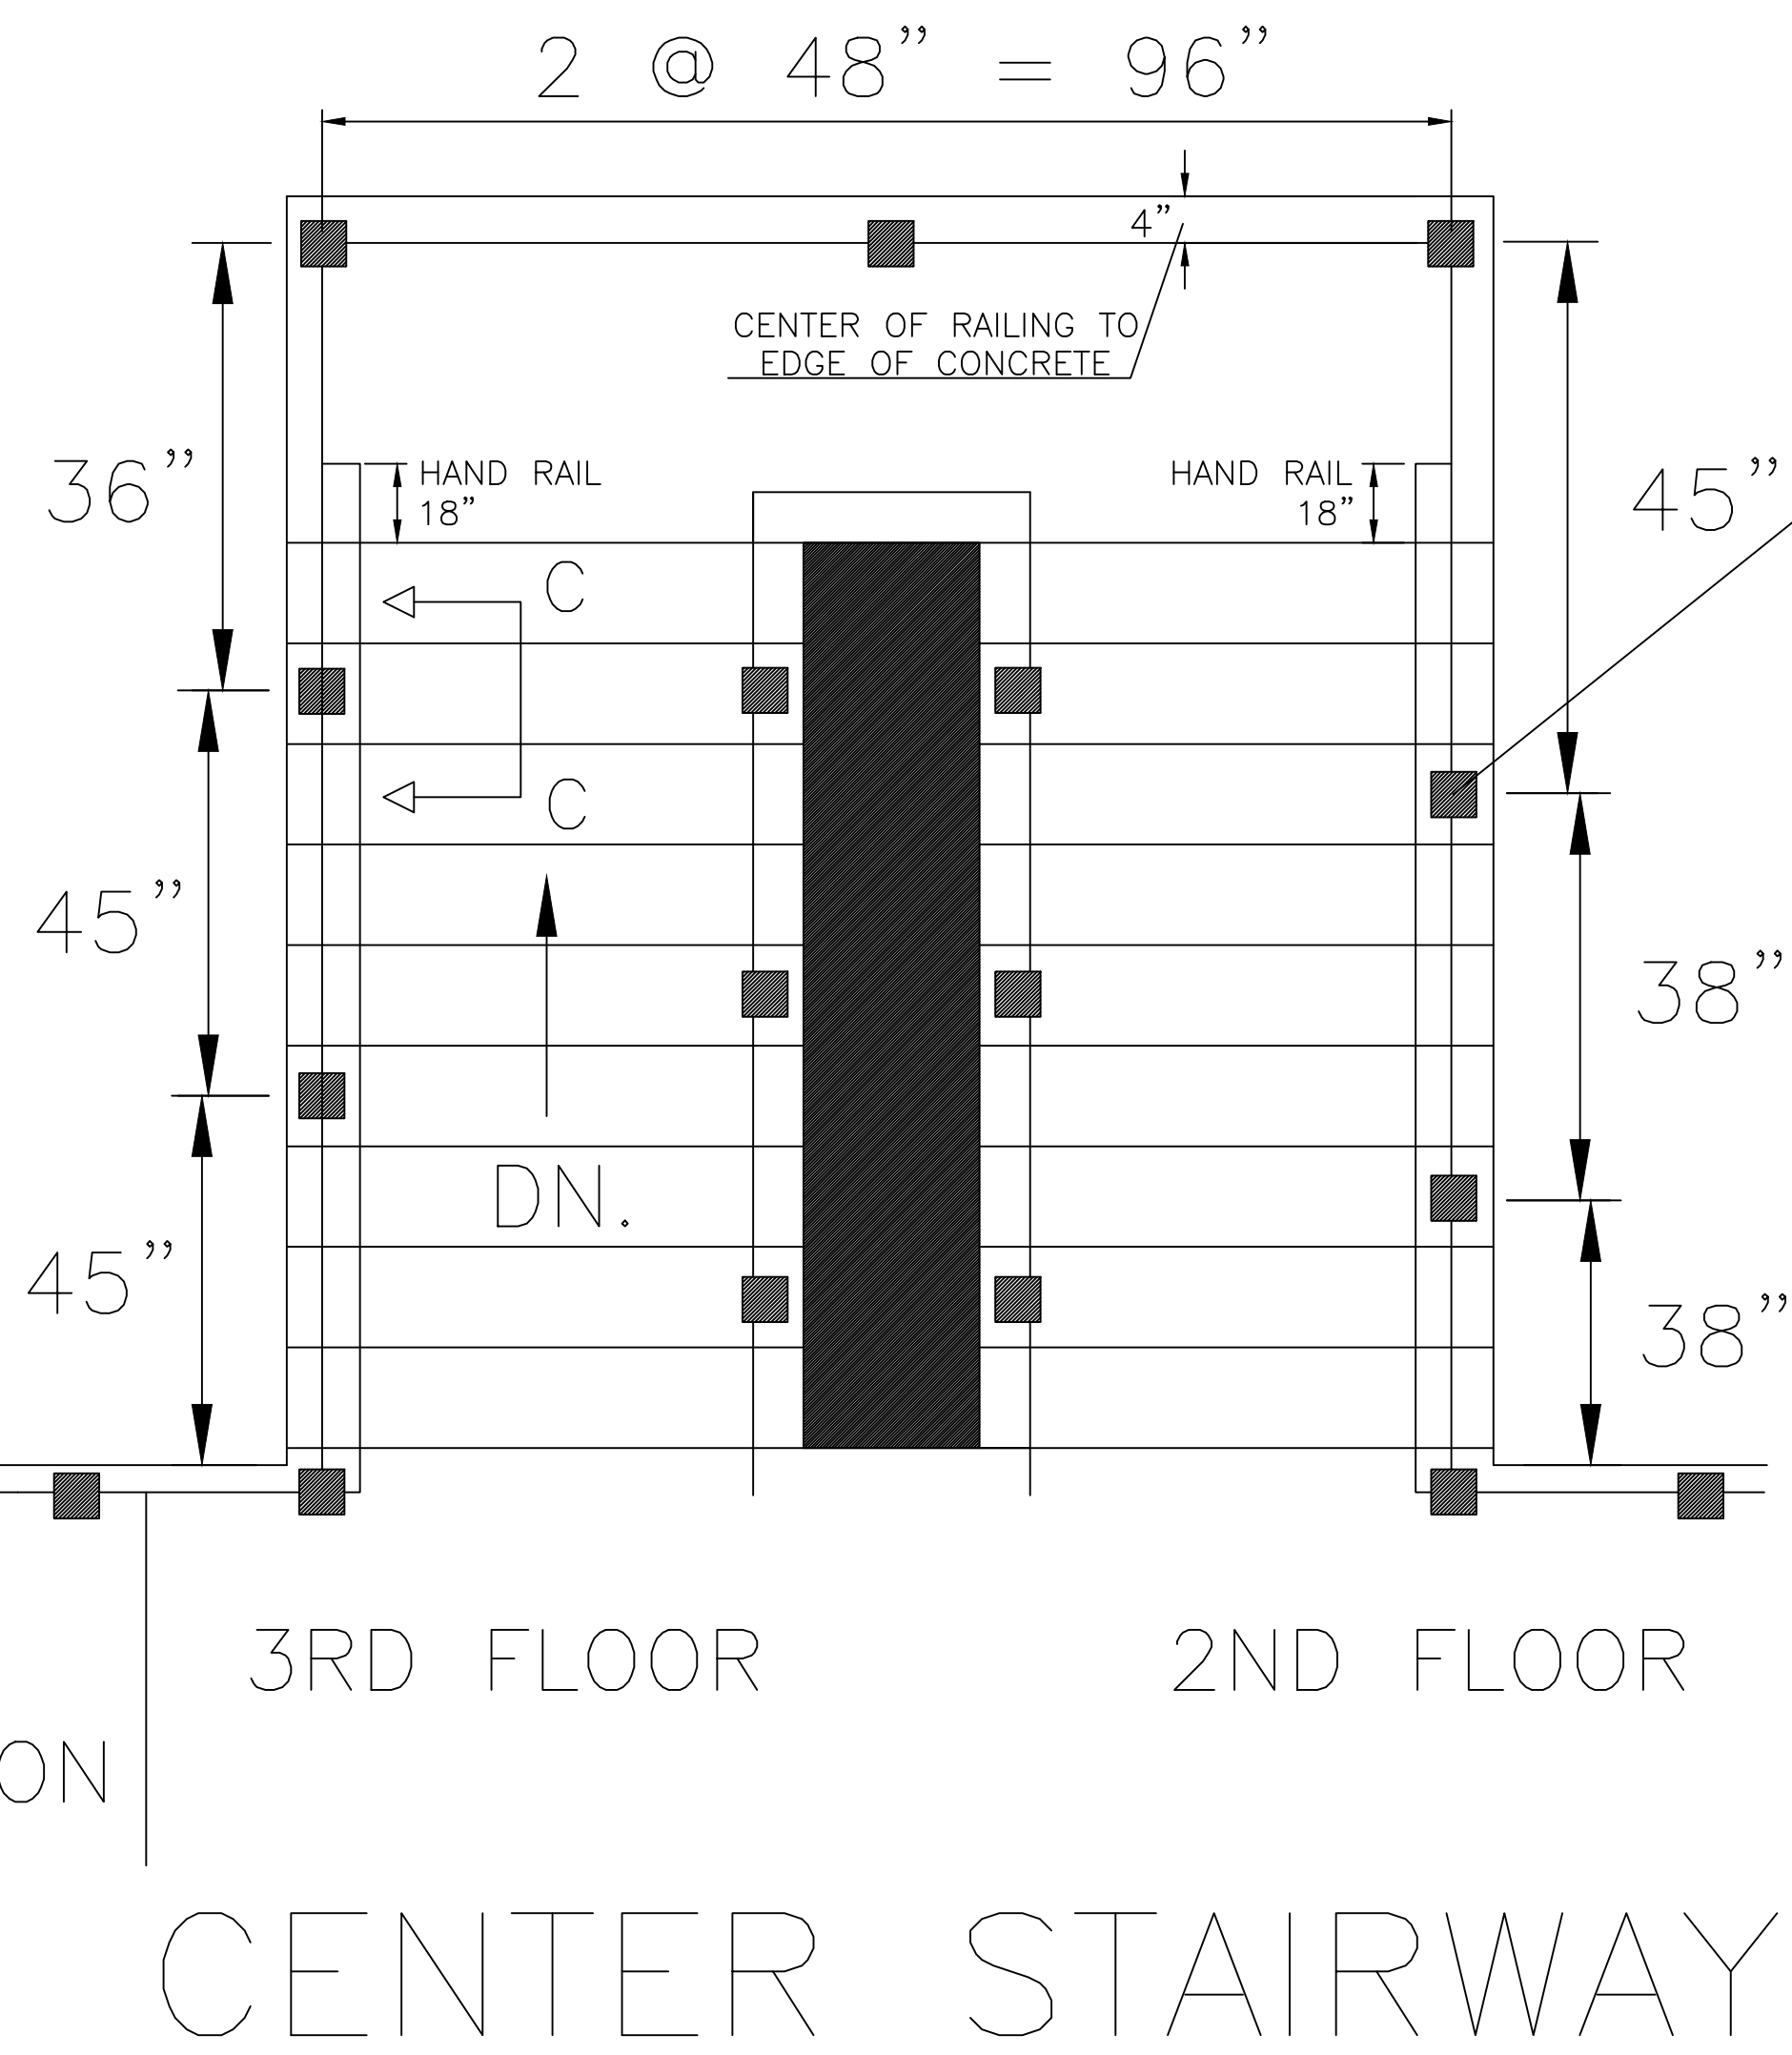

DETAIL "1"  
 N.T.S.

STAIR SECTION  
 HAND RAIL ELEVATION DETAIL  
 N.T.S.

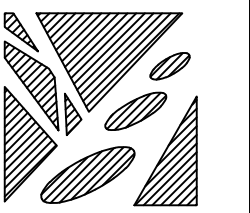

R. NO.	DATE	COMMENTS

DRAWN BY:	CHECKED BY:	DATE:	SCALE:
		APRIL 17, 2012	N.T.S.

ROYAL PARK  
 ROYAL PARK DRIVE, OAKLAND PARK, FL. 33509

~SHEET~