



ROYAL PARK CONDOMINIUMS
 ROYAL PARK DRIVE
 OAKLAND PARK, FLORIDA


HAND RAIL DETAIL #2:

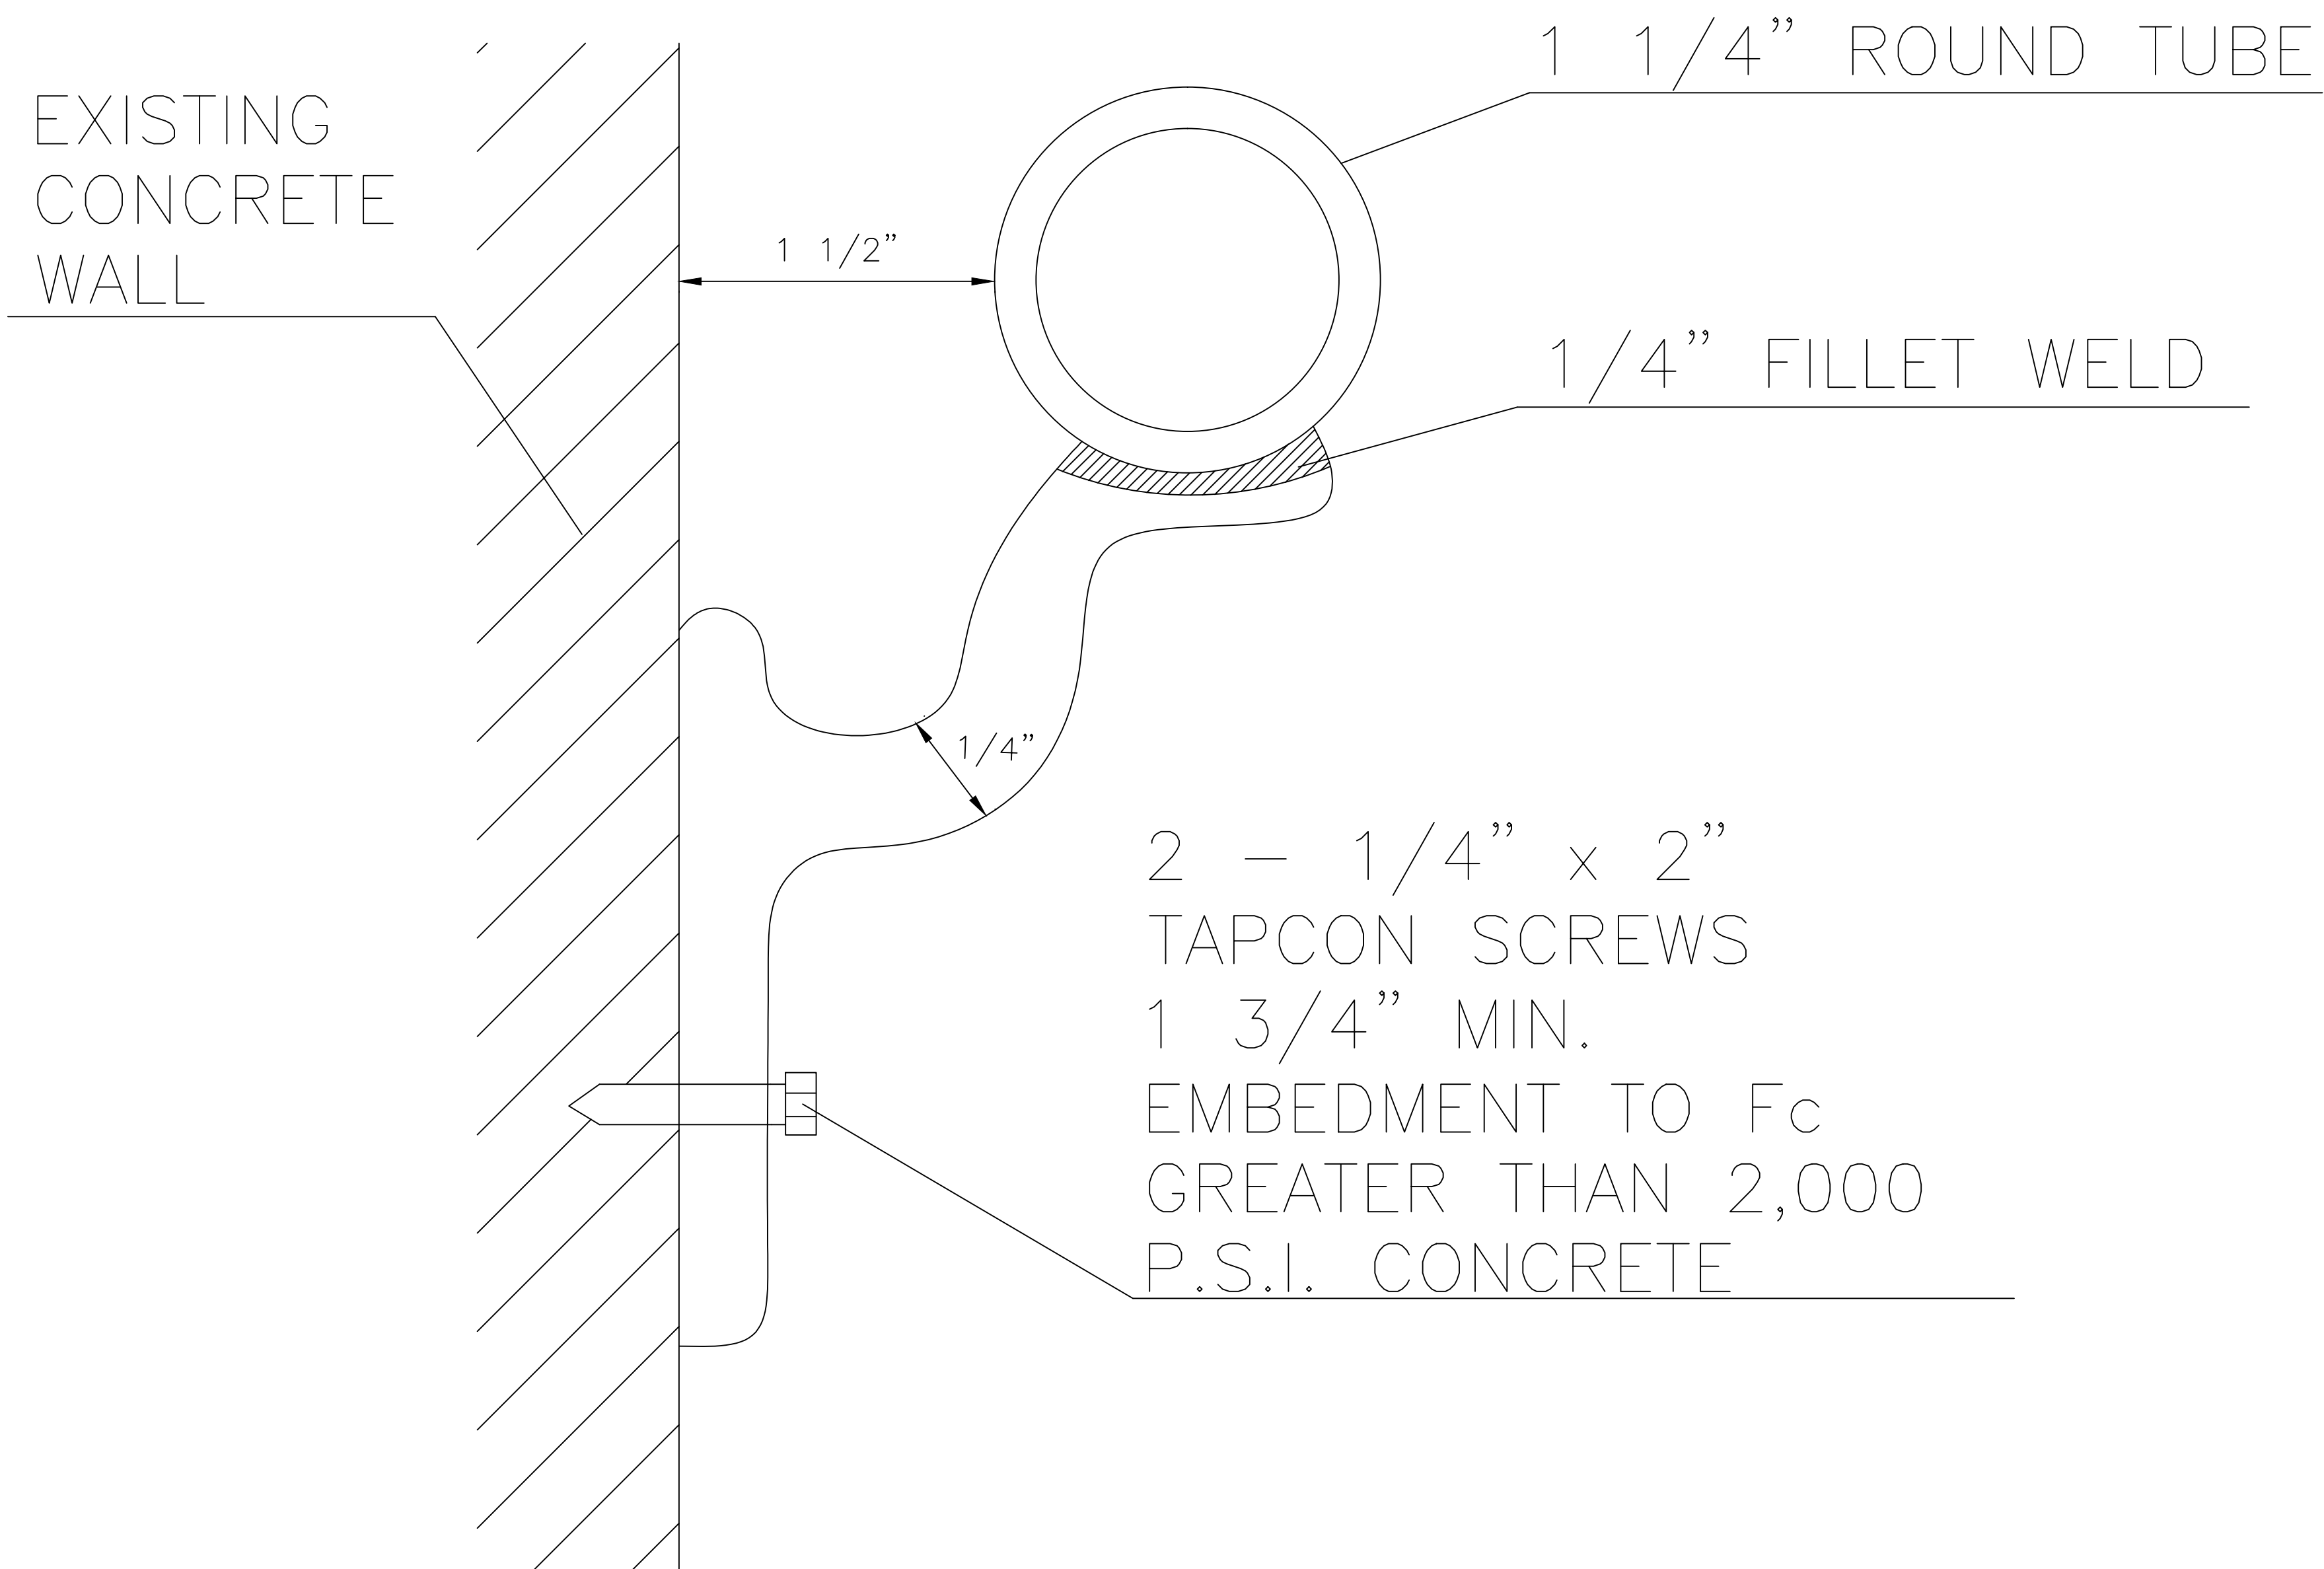

SECTION VIEW:
N.T.S.

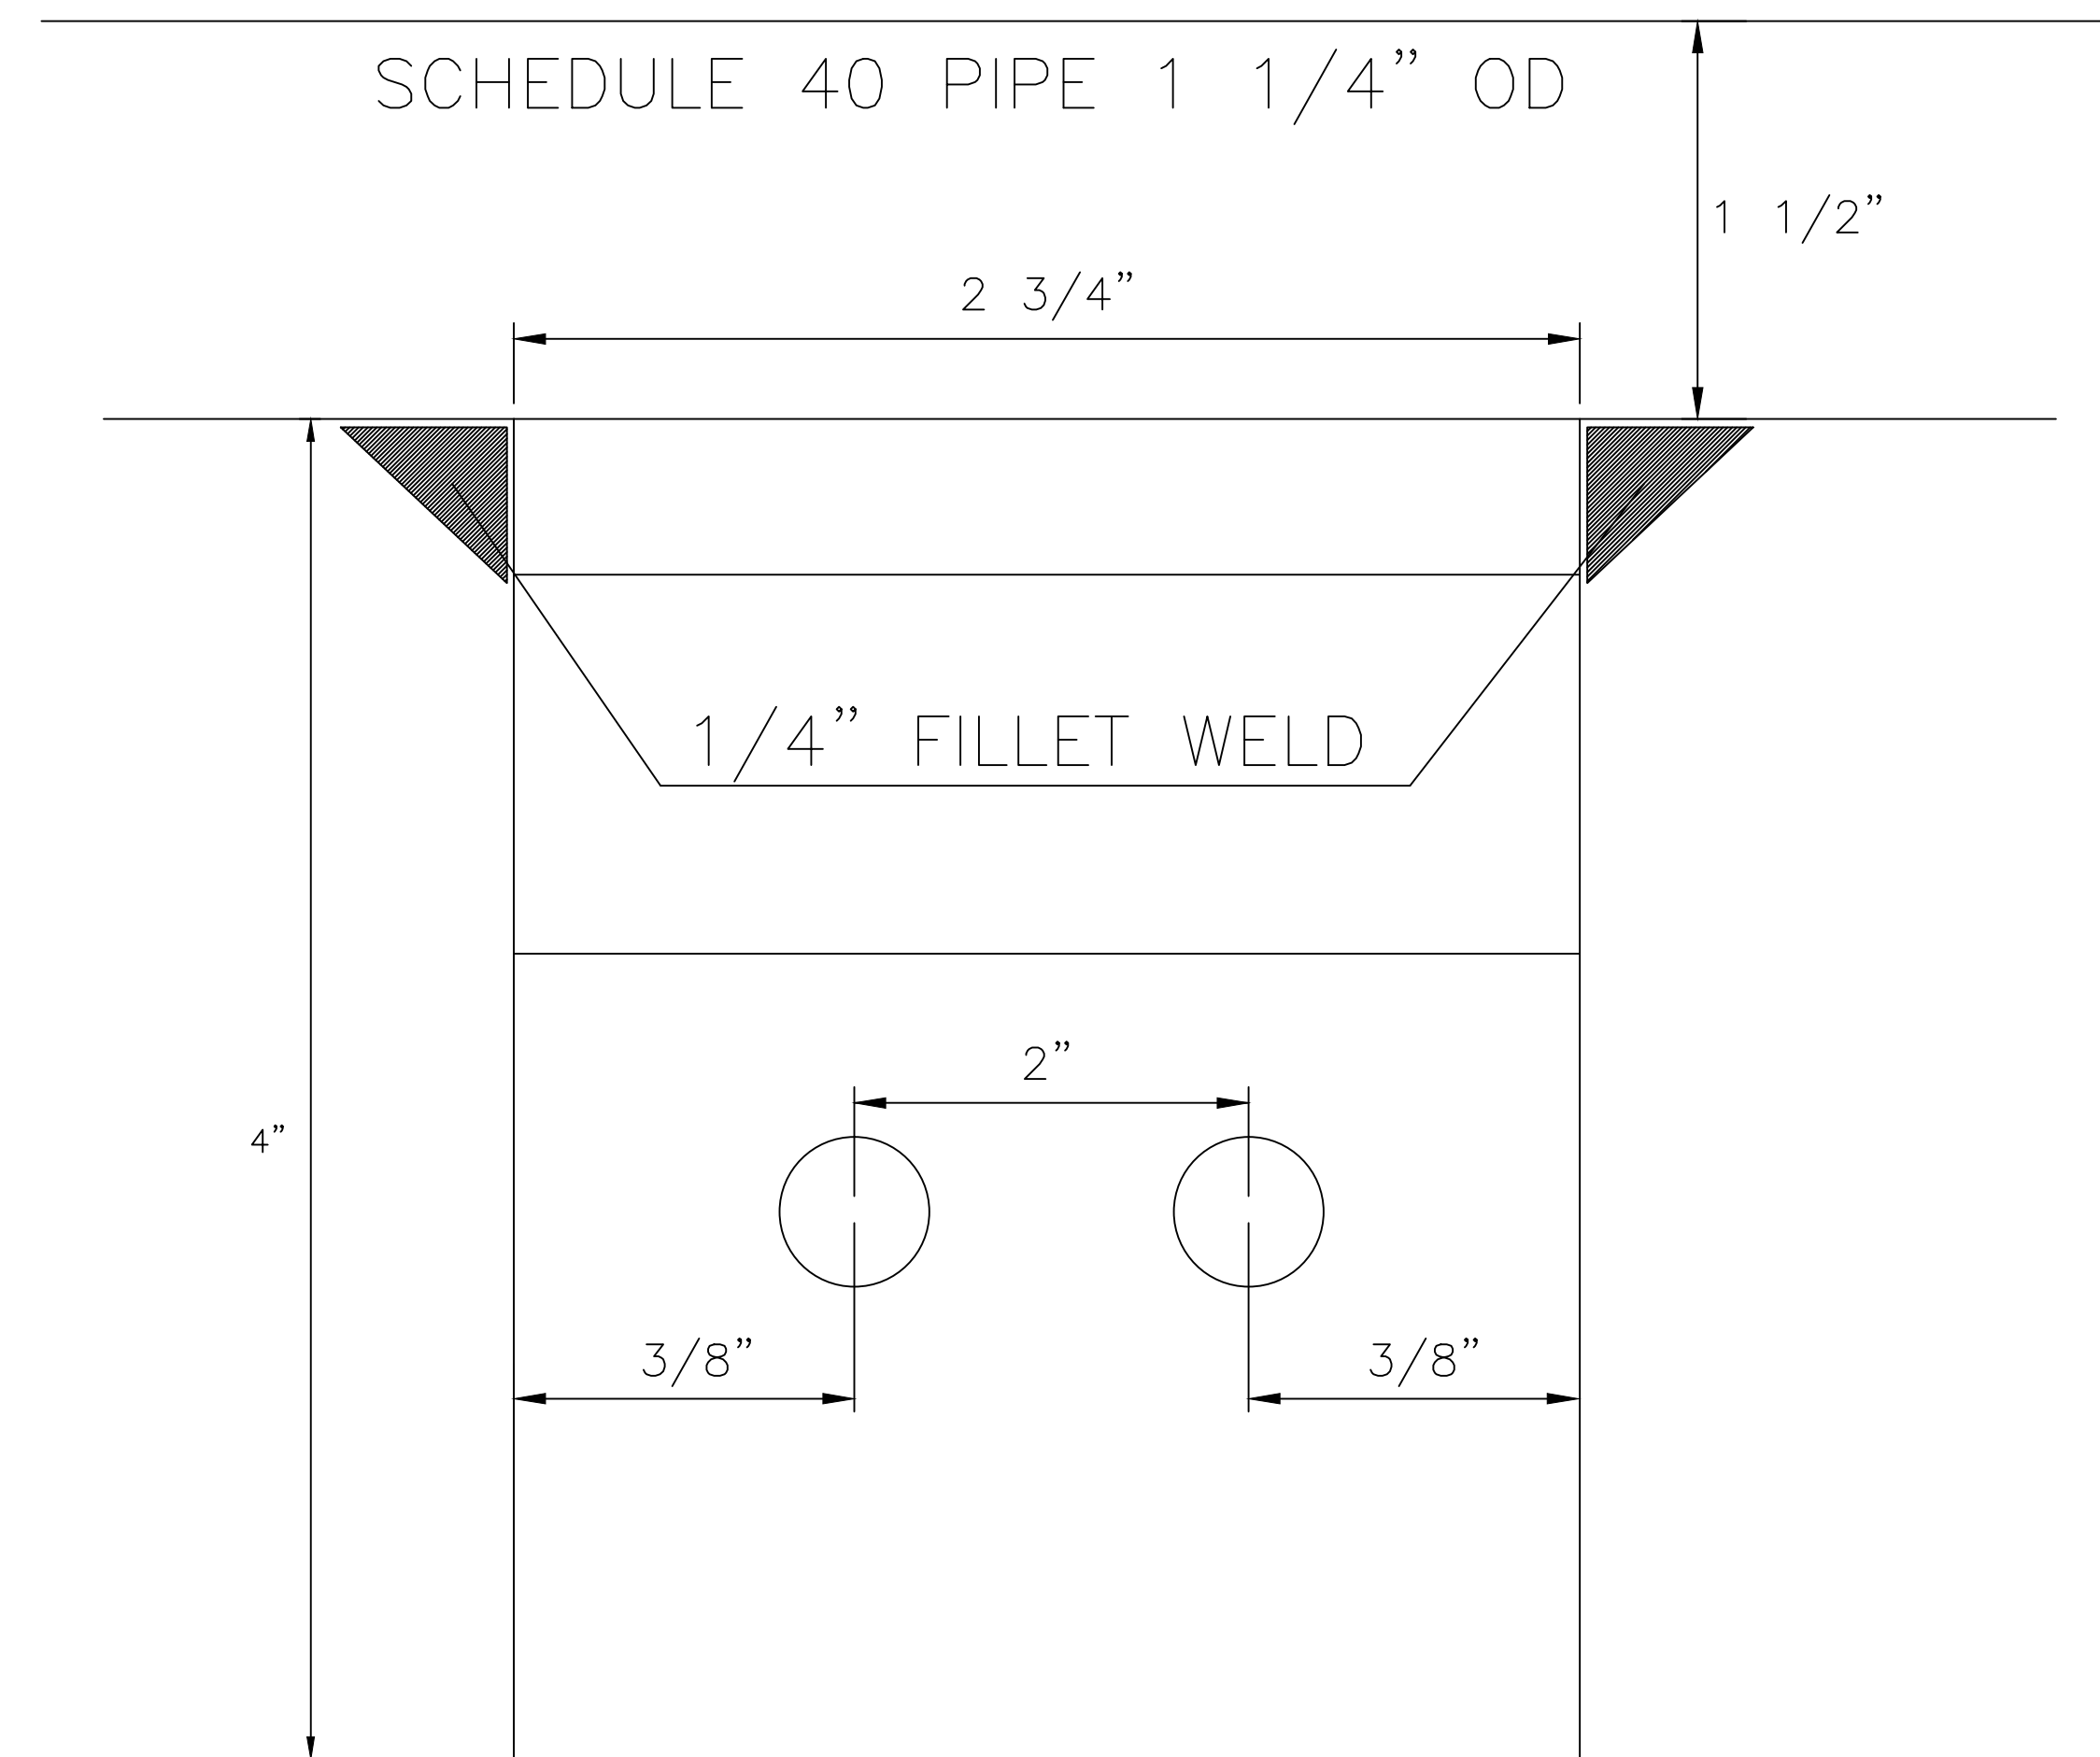

ELEVATION VIEW:
N.T.S.

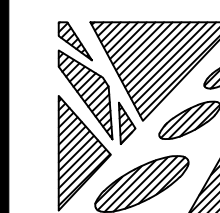

R. NO.	DATE	COMMENTS

DRAWN BY:	CHECKED BY:
DATE: MARCH 2015	SCALE: N.T.S.

ROYAL PARK
 ROYAL PARK DRIVE, OAKLAND PARK, FL. 33509

~SHEET~

6
 OF
 6